


Representative examples of
proposed aesthetic elements



Proposed aesthetic plan

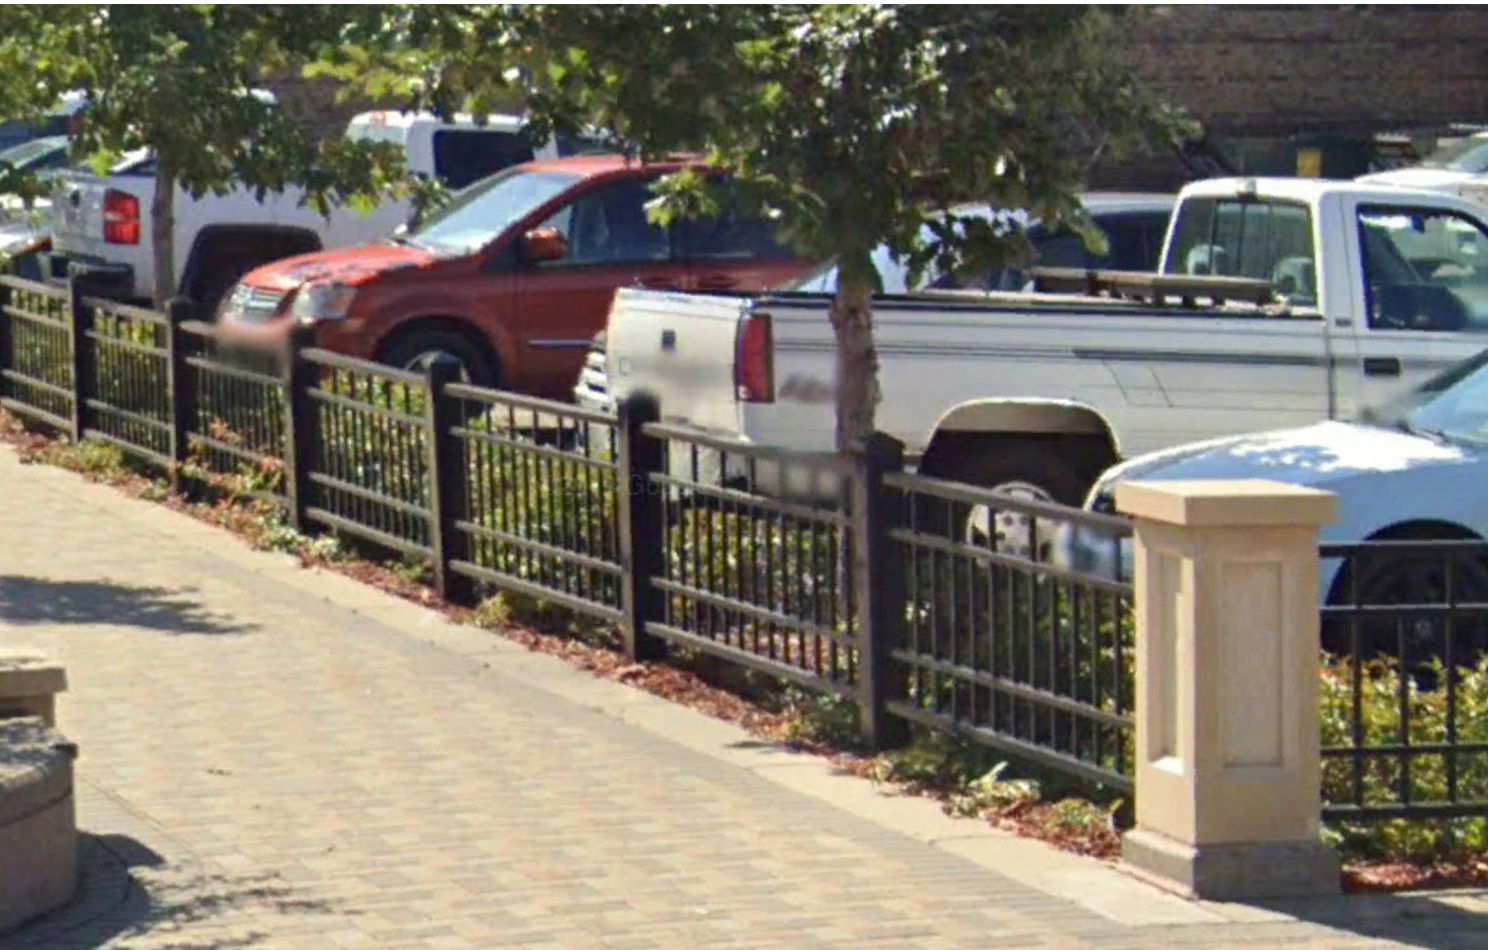

Parking lot fence



Concrete Barrier between sidewalk and traffic lanes on river bridge



Concrete barrier between sidewalk and traffic lanes on river bridge with tube railing



Proposed pedestrian crossings



Proposed integral colored concrete in medians



Proposed integral colored concrete along sidewalk



Street trees in select locations



Proposed lighting